


The Amethyst

POINT PLEASANT BEACH, NJ




1 PERSPECTIVE VIEW FROM ARNOLD AVE
 T-1 SCALE: N.T.S.

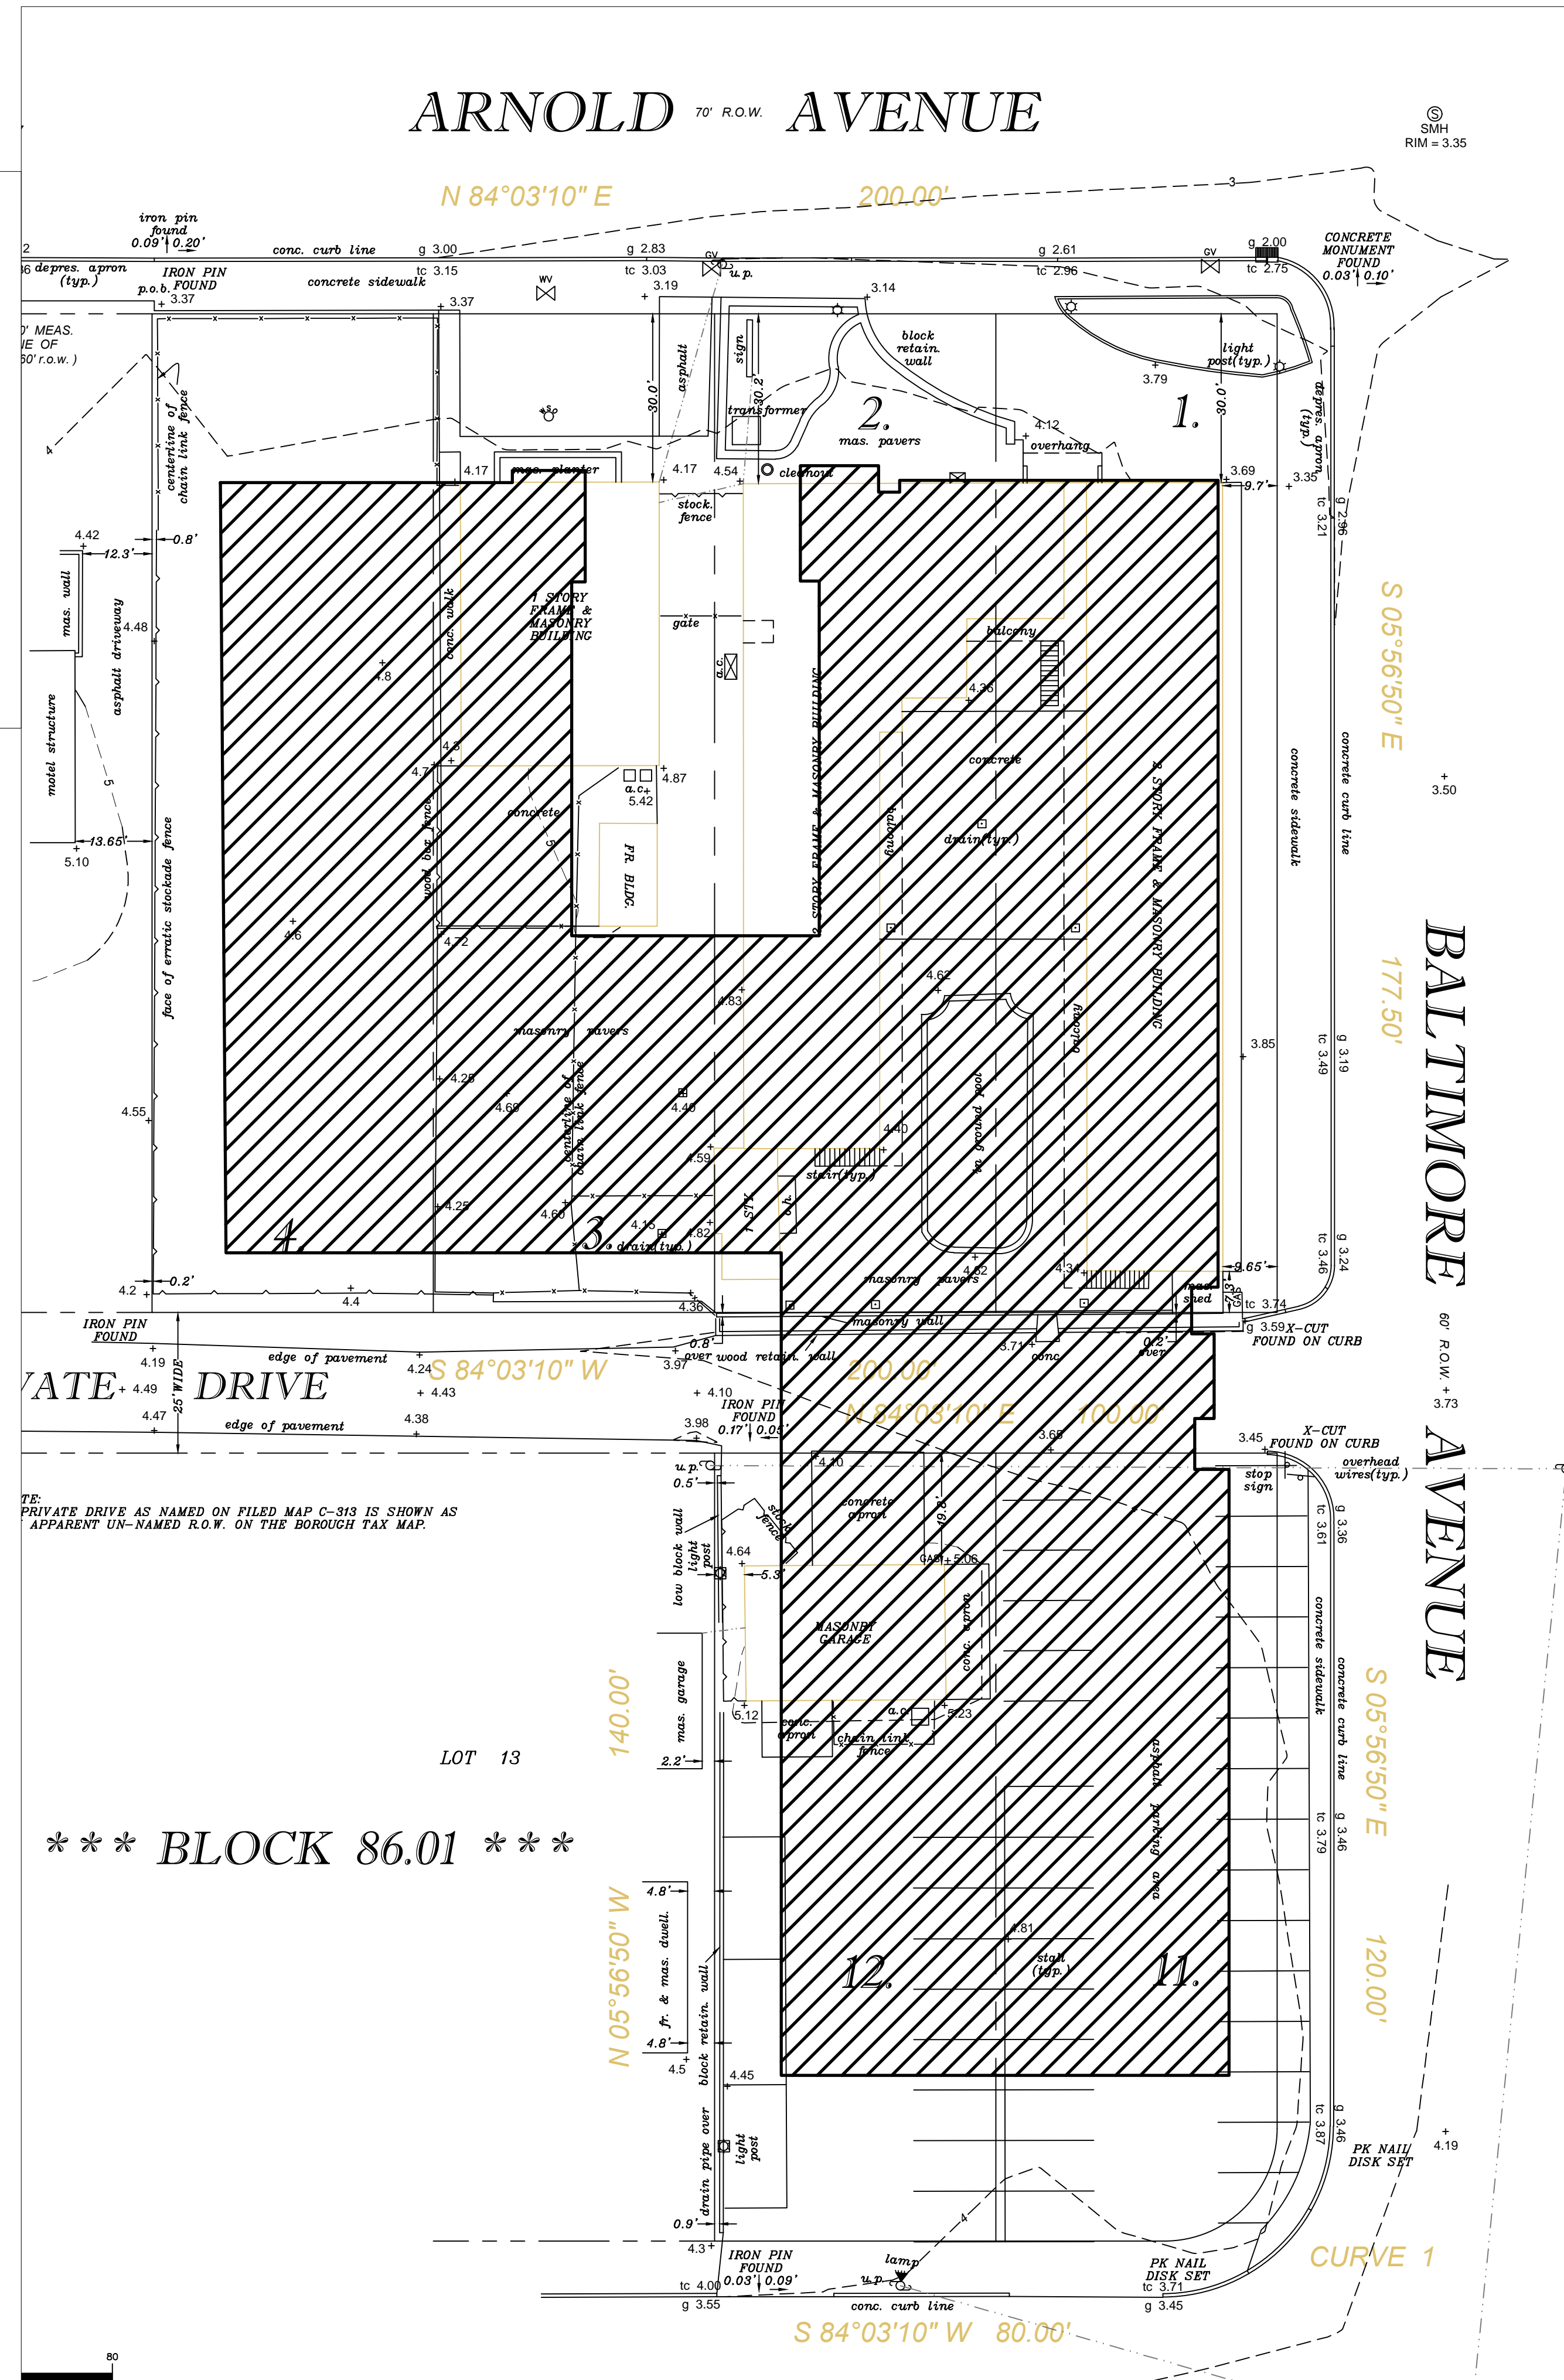


*** BLOCK 86.01 ***

PROJECT DATA

REVISIONS

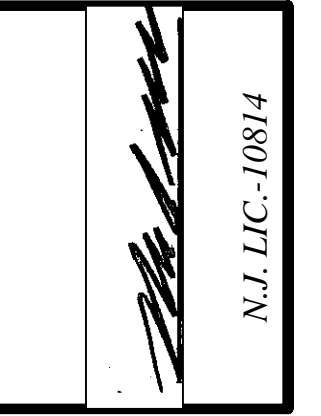

LOCATION MAP

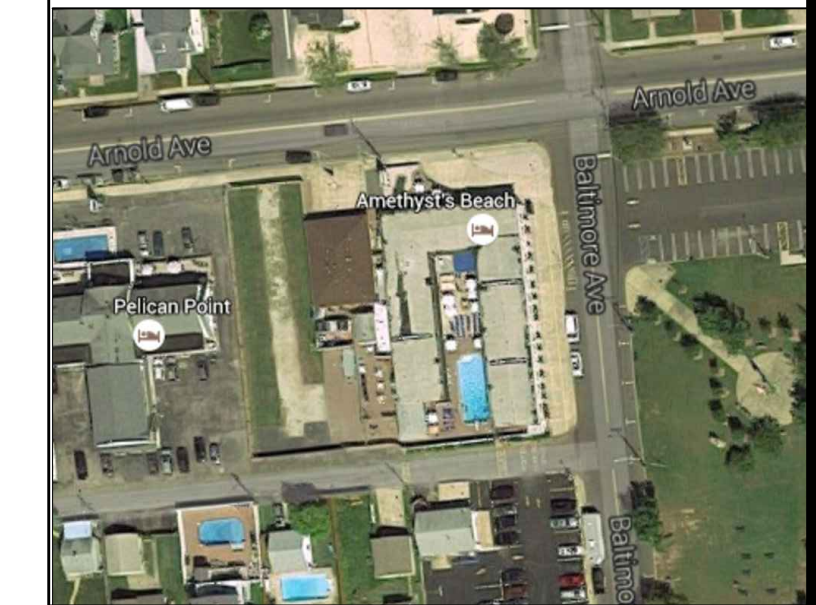

PROPOSED NEW BUILDING FOR:
THE AMETHYST
 POINT PLEASANT BEACH, NJ 08742
 202 ARNOLD AVE

APPROVALS

CHAIRMAN	DATE
SECRETARY	DATE
ENGINEER	DATE

OWNER:
 WORLD TRADE ASSOCIATES INC.
 202 ARNOLD AVENUE
 P.O. BOX 1349
 POINT PLEASANT BEACH, NJ

ARCHITECT:
 Michael James Monroe, R.A.
 MJM Services, Inc.
 12 Broad Street,
 Red Bank NJ, 07701

MICHAEL JAMES MONROE
 • A R C H I T E C T •
 12 BROAD STREET, RED BANK, N.J. (732) 219-9227

DATE	05-17-16
SCALE	AS NOTED
DWN BY	MJS
ISSUE	

PROJ # 1970-15

T-1
 SH 1 OF 6